



DEPARTMENT OF PERMITTING, ENVIRONMENT, AND REGULATORY
AFFAIRS (PERA)
BOARD AND CODE ADMINISTRATION DIVISION

NOTICE OF ACCEPTANCE (NOA)

MIAMI-DADE COUNTY
PRODUCT CONTROL SECTION
11805 SW 26 Street, Room 208
Miami, Florida 33175-2474
T (786) 315-2590 F (786) 315-2599
www.miamidade.gov/pera

Florida Coastal Impact Window, LLC
940 W 84th Street
Hialeah, FL 33014

SCOPE:

This NOA is being issued under the applicable rules and regulations governing the use of construction materials. The documentation submitted has been reviewed and accepted by Miami-Dade County PERA - Product Control Section to be used in Miami Dade County and other areas where allowed by the Authority Having Jurisdiction (AHJ).

This NOA shall not be valid after the expiration date stated below. The Miami-Dade County Product Control Section (In Miami Dade County) and/or the AHJ (in areas other than Miami Dade County) reserve the right to have this product or material tested for quality assurance purposes. If this product or material fails to perform in the accepted manner, the manufacturer will incur the expense of such testing and the AHJ may immediately revoke, modify, or suspend the use of such product or material within their jurisdiction. PERA reserves the right to revoke this acceptance, if it is determined by Miami-Dade County Product Control Section that this product or material fails to meet the requirements of the applicable building code.

This product is approved as described herein, and has been designed to comply with the Florida Building Code, including the High Velocity Hurricane Zone.

DESCRIPTION: Series "2009" Aluminum Fixed Window – L.M.I.

APPROVAL DOCUMENT: Drawing No. AD10-06, titled "Series 2009 Fixed Window System (LMI)", sheets 1 through 5 of 5, dated 04/05/10, with revision #1 dated 03/15/12, prepared by MCY Engineering, Inc., signed and sealed by Yiping Wang, P.E., bearing the Miami-Dade County Product Control Revision stamp with the Notice of Acceptance number and expiration date by the Miami-Dade County Product Control Section.

MISSILE IMPACT RATING: Large and Small Missile Impact Resistant

LABELING: Each unit shall bear a permanent label with the manufacturer's name or logo, city, state, model/series, and following statement: "Miami-Dade County Product Control Approved", unless otherwise noted herein.

RENEWAL of this NOA shall be considered after a renewal application has been filed and there has been no change in the applicable building code negatively affecting the performance of this product.

TERMINATION of this NOA will occur after the expiration date or if there has been a revision or change in the materials, use, and/or manufacture of the product or process. Misuse of this NOA as an endorsement of any product, for sales, advertising or any other purposes shall automatically terminate this NOA. Failure to comply with any section of this NOA shall be cause for termination and removal of NOA.

ADVERTISEMENT: The NOA number preceded by the words Miami-Dade County, Florida, and followed by the expiration date may be displayed in advertising literature. If any portion of the NOA is displayed, then it shall be done in its entirety.

INSPECTION: A copy of this entire NOA shall be provided to the user by the manufacturer or its distributors and shall be available for inspection at the job site at the request of the Building Official.

This NOA revises NOA # 10-0719.13 and consists of this page 1 and evidence pages E-1 and E-2, as well as approval document mentioned above.

The submitted documentation was reviewed by **Manuel Perez, P.E.**



MP
5/30/12

NOA No. 12-0326.07
Expiration Date: March 11, 2014
Approval Date: June 07, 2012
Page 1

Florida Coastal Impact Window, LLC

NOTICE OF ACCEPTANCE: EVIDENCE SUBMITTED

A. DRAWINGS


1. Manufacturer's die drawings and sections.
2. Drawing No **AD10-06**, titled "Series 2009 Fixed Window System (LMI)", sheets 1 through 5 of 5, dated 04/05/10, with revision #1 dated 03/15/12, prepared by MCY Engineering, Inc., signed and sealed by Yiping Wang, P.E.

B. TESTS

1. Test reports on: 1) Air Infiltration Test, per FBC, TAS 202-94
2) Uniform Static Air Pressure Test, Loading per FBC TAS 202-94
3) Water Resistance Test, per FBC, TAS 202-94
4) Small Missile Impact Test per FBC, TAS 201-94
5) Cyclic Wind Pressure Loading per FBC, TAS 203-94
6) Forced Entry Test, per FBC 2411 3.2.1, TAS 202-94
along with marked-up drawings and installation diagram of series 747 high performance aluminum single hung window, prepared by Fenestration Testing Laboratory, Inc., Test Report No. **FTL-5222**, dated 04/26/07, signed and sealed by Carlos S. Rionda, P.E.
(Submitted under previous NOA# 10-0719.13)
2. Test reports on: 1) Air Infiltration Test, per FBC, TAS 202-94
2) Uniform Static Air Pressure Test, Loading per FBC TAS 202-94
3) Water Resistance Test, per FBC, TAS 202-94
4) Large Missile Impact Test per FBC, TAS 201-94
5) Cyclic Wind Pressure Loading per FBC, TAS 203-94
6) Forced Entry Test, per FBC 2411 3.2.1, TAS 202-94
along with marked-up drawings and installation diagram of series 2007 aluminum picture window, prepared by Fenestration Testing Laboratory, Inc., Test Report No. **FTL 5282**, dated 07/23/07, signed and sealed by Carlos S. Rionda, P.E.
(Submitted under previous NOA# 08-0919.02)
3. Test report No. **FTL 5635** on Drop Load Test per FBC and per ANSI Z 97.1, prepared by Fenestration Testing Laboratory, Inc., dated 08/06/08, signed and sealed by Carlos S. Rionda P.E.
(Submitted under previous NOA# 10-0719.13)

C. CALCULATIONS

1. Anchor verification calculations and structural analysis, complying with FBC-2007, prepared by MCY Engineering, Inc, dated 06/30/10, signed and sealed by Yiping Wang, P.E.
(Submitted under previous NOA#10-0719.13)
2. Glazing complies with ASTM E1300-04


Manuel Perez, P.E.
Product Control Examiner
NOA No. 12-0326.07
Expiration Date: March 11, 2014
Approval Date: June 07, 2012

Florida Coastal Impact Window, LLC

NOTICE OF ACCEPTANCE: EVIDENCE SUBMITTED

D. QUALITY ASSURANCE

1. Miami-Dade Department of Permitting, Environment, and Regulatory Affairs (PERA)

E. MATERIAL CERTIFICATIONS


1. Notice of Acceptance No. **11-0624.02** issued to **E.I. DuPont DeNemours & Co., Inc.** for their "**DuPont SentryGlas® Interlayer**" dated 08/25/11, expiring on 01/14/17.
2. Notice of Acceptance No. **11-0624.01** issued to **E.I. DuPont DeNemours & Co., Inc.** for their "**DuPont Butacite® PVB Interlayer**" dated 09/08/11, expiring on 12/11/16.


F. STATEMENTS

1. Statement letter of conformance and compliance with FBC 2010, dated March 15, 2012, signed and sealed by Yiping Wang, P.E.
2. Statement letter of no financial interest, dated June 22, 2010, signed and sealed by Yiping Wang, P.E.
(Submitted under previous NOA# 10-0719.13)
3. Laboratory compliance letter for Test Report No. **FTL-5282**, issued by Fenestration Testing Laboratory, Inc., dated August 10, 2007, signed and sealed by Carlos S. Rionda, P.E.
(Submitted under previous NOA# 08-0919.02)
4. Laboratory compliance letter for Test Report No. **FTL-5743**, issued by Fenestration Testing Laboratory, Inc., dated December 30, 2008, signed and sealed by Michael R. Wenzel, P.E.
(Submitted under previous NOA# 09-0413.06)


G. OTHERS

1. Notice of Acceptance No. **10-0719.13**, issued to Florida Coastal Impact Window, LLC for their Series "2009" Aluminum Fixed Window – L.M.I., approved on 10/20/10 and expiring on 03/11/14.



Manuel Perez, P.E.
Product Control Examiner
NOA No. 12-0326.07
Expiration Date: March 11, 2014
Approval Date: June 07, 2012

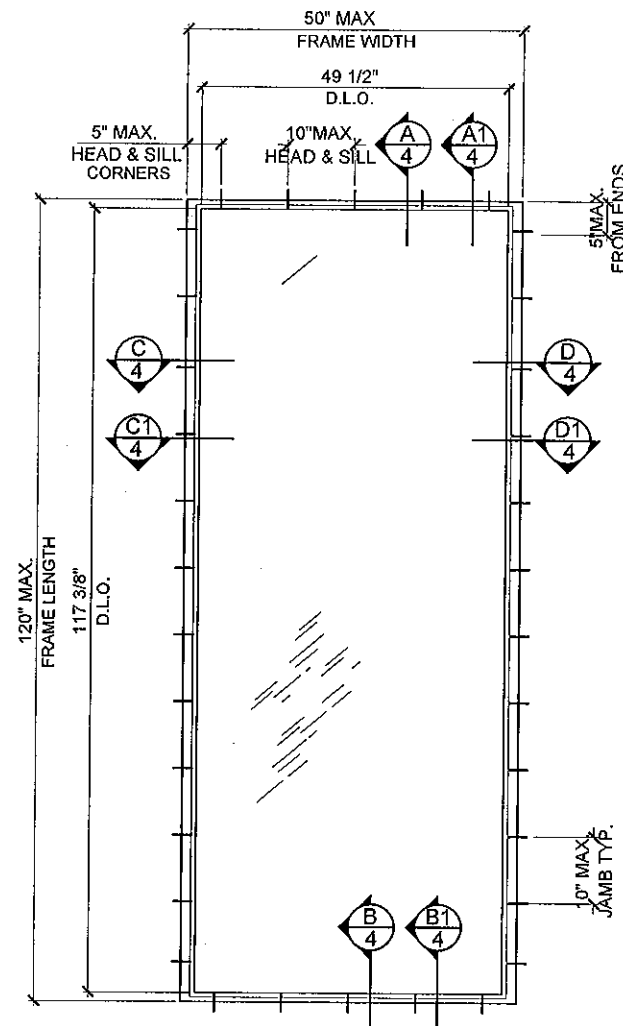

TYPICAL ELEVATION

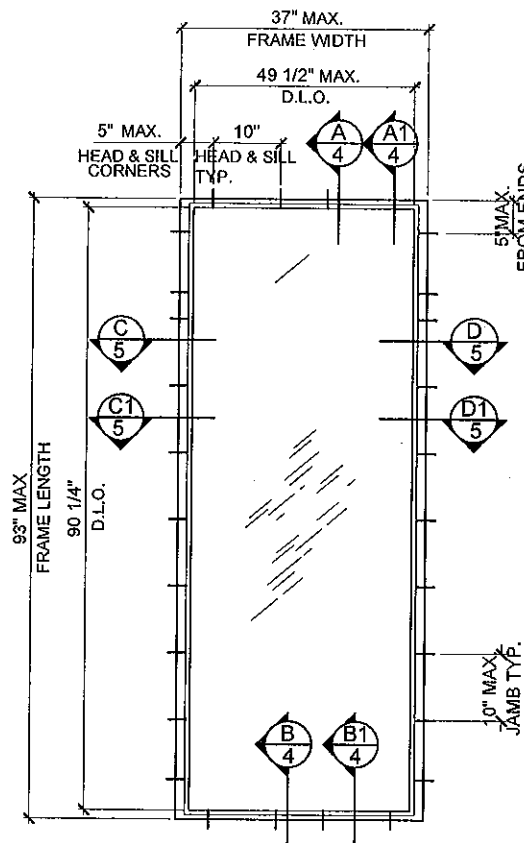

TYPICAL ELEVATION

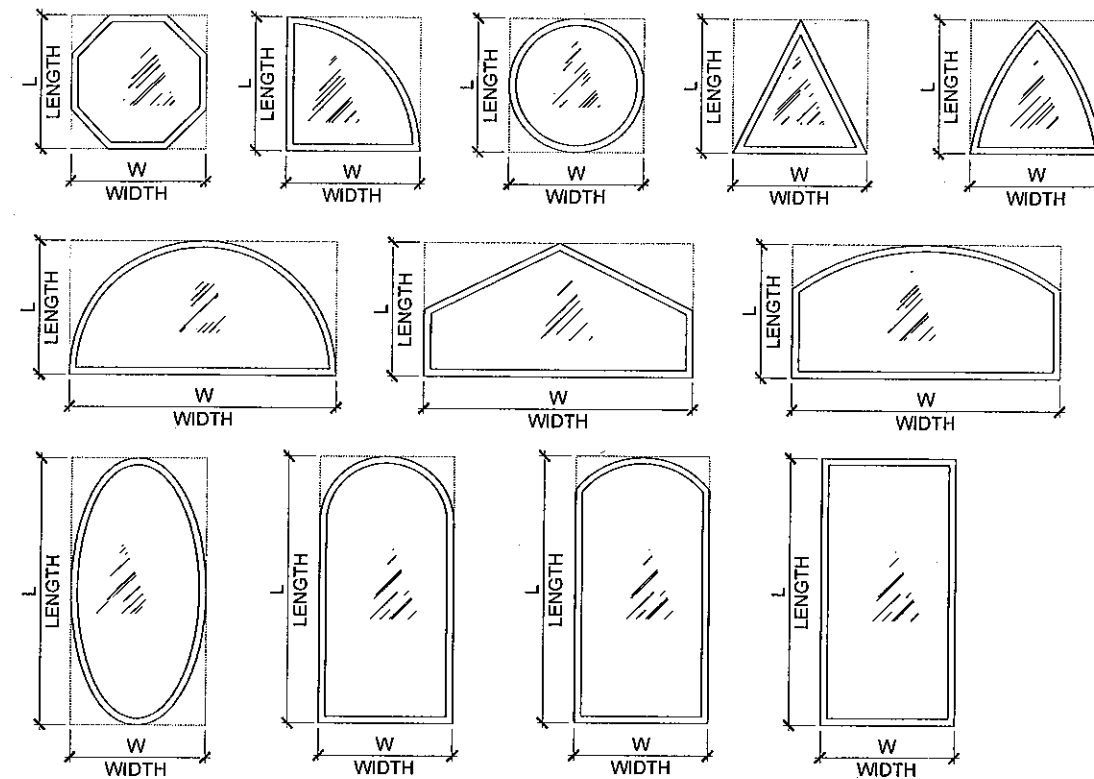

* MAXIMUM DESIGN PRESSURE RATING (psf) FOR ALTERNATE SHAPES AS SHOWN ABOVE OR SIMILAR CAN BE DETERMINED BY INSCRIBING PICTURE WINDOW SHAPE WITHIN SQUARE (W x L) OR RECTANGLE (W x L) AS SHOWN IN DOTTED LINES AND OBTAINING MAXIMUM DESIGN PRESSURE RATING (psf) FOR THOSE ALTERNATE SHAPES FROM SCHEDULES ON SHEETS 2.


GLASS TYPE A COMPLIES WITH REQUIREMENTS OF ANSI Z97.1.

GENERAL NOTES:

- THIS PRODUCT HAS BEEN DESIGNED AND TESTED TO COMPLY WITH THE REQUIREMENTS OF THE FLORIDA BUILDING CODE INCLUDING HIGH VELOCITY HURRICANE ZONE (HVHZ).
- WINDOWS RATED FOR LARGE MISSILE IMPACT AND DO NOT REQUIRE SHUTTERS.
- THESE WINDOWS ARE APPROVED FOR AIR AND WATER INFILTRATION.
- ANCHORS SHALL BE AS LISTED, SPACED AS SHOWN ON DETAILS. ANCHORS EMBEDMENT TO BASE MATERIAL SHALL BE BEYOND WALL DRESSING OR STUCCO.
- ANCHORING OR LOADING CONDITIONS NOT SHOWN IN THESE DETAILS ARE NOT PART OF THIS APPROVAL.
- WOOD BUCKS BY OTHERS MUST BE SOUTHERN PINE, G = 0.55 AND MUST BE ANCHORED PROPERLY TO TRANSFER LOADS TO THE STRUCTURE.

- A LOAD DURATION FACTOR IN ALLOWABLE STRESS IS USED IN DESIGN OF ANCHORS INTO WOOD ONLY.
- PROVIDE 1/4" MAX. LOAD BEARING SHIM SPACE (TYP.).
- MATERIALS INCLUDING BUT NOT LIMITED TO STEEL/METAL SCREWS THAT COME INTO CONTACT WITH OTHER DISSIMILAR MATERIALS SHALL MEET THE REQUIREMENTS OF FLORIDA BUILDING CODE SECTION 2003.8.4.
- METAL STRUCTURES NOT BY FLORIDA COASTAL IMPACT WINDOWS LLC MUST SUPPORT LOADS IMPOSED BY WINDOW SYSTEM AND TRANSFER THEM TO THE BUILDING STRUCTURE.

PRODUCT REVISED
as complying with the Florida
Building Code
Acceptance No 12-0326.07
Expiration Date 12/11/2014
By *Manuel Serrano*
Miami Dade Product Control

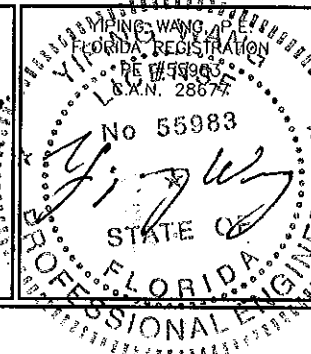


MCY ENGINEERING, INC. GLAZING CONSULTANTS 8501 SW 124 AVE. STE. 205A MIAMI, FL 33183 P: 305.271.0117 F: 786.573.5063 www.MCYEngineering.com MCY.Engineering@Att.net	
SERIES 2009 FIXED WINDOW SYSTEM (LMI) FLORIDA COASTAL IMPACT WINDOW L.L.C. 940 W 84 STREET HIALEAH, FL 33014 P: (305) 828 - 8254 F: (305) 828 - 8255	
NO. DATE DESCRIPTION 1 3/15/12 UPDATE TO 2010 FBC	REVISIONS
DATE 04/05/10 SCALE N.T.S. DRAWN W.L. PROJECT 10-012 DRAWING NO. 10-012 SHEET 1 OF 5	MAR 15 2012

FIXED WINDOW			
DESIGN LOAD CAPACITY - PSF			
FRAME DIMS.		GLASS TYPE "A"	
WIDTH (W)	LENGTH (L)	EXT. (+)	INT. (-)
66"	36"	114	150
72"		114	150
78"		114	150
84"		114	150
90"		114	150
96"		114	150
102"		114	150
108"		114	150
114"		114	149
120"		114	147
126"		114	146
132"		114	114
138"		114	114
144"		114	114
150"		114	114
156"		114	114
162"		114	114
166"		114	114
66"	42"	114	136
72"		114	136
78"		114	136
84"		114	136
90"		114	136
96"		114	136
102"		114	135
108"		114	133
114"		114	114
120"		114	114
126"		114	114
132"		114	114
138"		114	114
142"		114	114
66"	48"	114	119
72"		114	119
78"		114	119
84"		114	119
90"		114	119
96"		114	114
102"		114	114
108"		114	114
114"		114	114
120"		114	114
125"		114	114


FIXED WINDOW			
DESIGN LOAD CAPACITY - PSF			
FRAME DIMS.		GLASS TYPE "A"	
WIDTH (W)	LENGTH (L)	EXT. (+)	INT. (-)
66"	54"	106	106
72"		106	106
78"		106	106
84"		106	106
90"		106	106
96"		106	106
102"		106	106
108"		106	106
111"		106	106
66"	60"	95	95
72"		95	95
78"		95	95
84"		95	95
90"		95	95
96"		95	95
66"	66"	86	86
72"		86	86
78"		86	86
84"		86	86
90"		86	86
96"		86	86
66"	72"	79	79
72"		79	79
78"		79	79
83"		79	79

FIXED WINDOW			
DESIGN LOAD CAPACITY - PSF			
FRAME DIMS.		GLASS TYPE "B"	
WIDTH (W)	LENGTH (L)	EXT. (+)	INT. (-)
54"	36"	80	80
60"		80	80
66"		80	80
72"		80	80
78"		80	80
84"		80	80
90"		80	80
95.5"		80	80
93"	37	80	80
54"	42	80	80
60"		80	80
66"		80	80
72"		80	80
78"		80	80
81.9"		80	80
54"	48	80	80
60"		80	80
66"		80	80
71.6"		80	80
54"	54	80	80
60"		80	80
66"		80	80
71.6"		80	80
54"	60	80	80
60"		80	80
66"		80	80
71.6"		80	80

FIXED WINDOW					
DESIGN LOAD CAPACITY - PSF					
FRAME DIMS.		GLASS TYPE "A"		GLASS TYPE "B"	
WIDTH (W)	LENGTH (L)	EXT. (+)	INT. (-)	EXT. (+)	INT. (-)
26"	19 1/8"	114	150	80	80
	26 1/2"	114	150	80	80
	37"	114	150	80	80
	53 1/8"	114	150	80	80
38-3/8"	19 1/8"	114	150	80	80
	26 1/2"	114	150	80	80
	37"	114	150	80	80
	53 1/8"	114	149	80	80
50-5/8"	19 1/8"	114	150	80	80
	26 1/2"	114	150	80	80
	37"	114	150	80	80
	53 1/8"	113	113	80	80
63"	19 1/8"	114	150	80	80
	26 1/2"	114	150	80	80
	37"	114	150	80	80
	53 1/8"	107	107	80	80
76"	19 1/8"	114	150	80	80
	26 1/2"	114	150	80	80
	37"	114	150	80	80
	53 1/8"	107	107	-	-

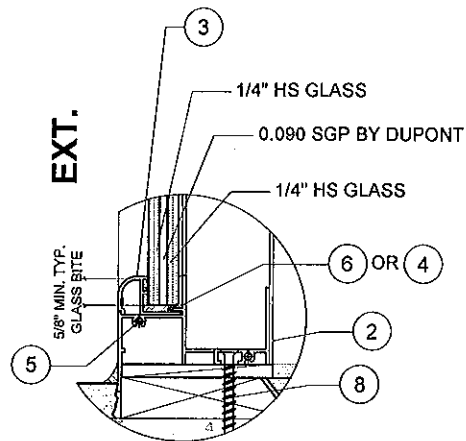


GLASS TYPE "A"

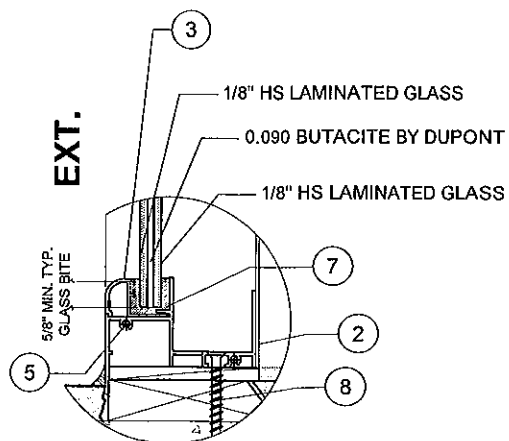

GLASS TYPE "B"

NOTE:
GLASS CAPACITIES ARE BASED ON ASTM E1300-02/04 (3 SEC. GUSTS)

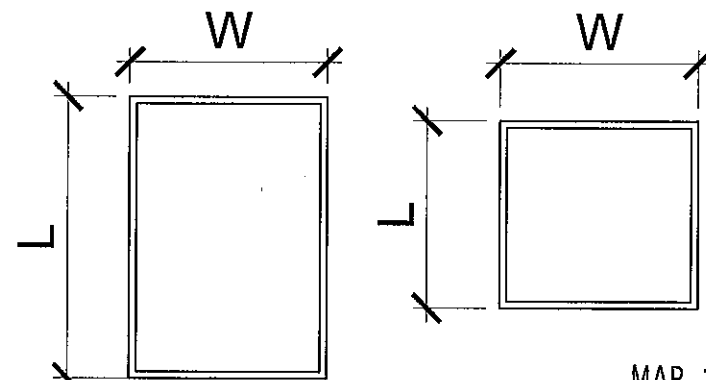


NOTE:
WIDTH AND LENGTH DIMENSIONS CAN BE ORIENTED
VERTICALLY OR HORIZONTALLY AS SHOWN ABOVE

MAR 15 2012

MAR 15 2012

PRODUCT REVISED
as complying with the Florida
Building Code
Acceptance No 12-0326.07
Expiration Date 12/31/2014
By *Maurice Pera*
Miami Dade Product Control

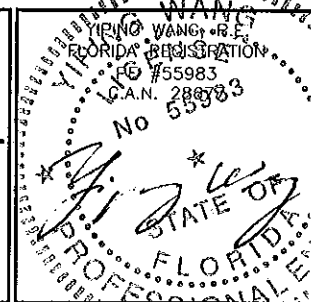

DATE	04/05/10
SCALE	N.T.S.
DRAWN	W.L.
PROJECT	10-012
DRAWING NO.	AD10-06
SHEET	2 OF 5

SERIES 2009 FIXED WINDOW SYSTEM (LMI)
FLORIDA COASTAL IMPACT WINDOW L.L.C
940 W 84 STREET
HIALEAH, FL 33014
P: (305) 828 - 8254 F: (305) 828 - 8255

REVISIONS

NO.	DATE	DESCRIPTION
1	3/15/12	UPDATE TO 2010 FBC

MCY

MCY ENGINEERING, INC.

GLAZING CONSULTANTS

8501 SW 124 AVE. STE. 205A




MIAMI, FL 33183

P: 305.271.0117

F: 786.573.5063

www.MCYEngineering.com

MCY.Engineering@Att.net

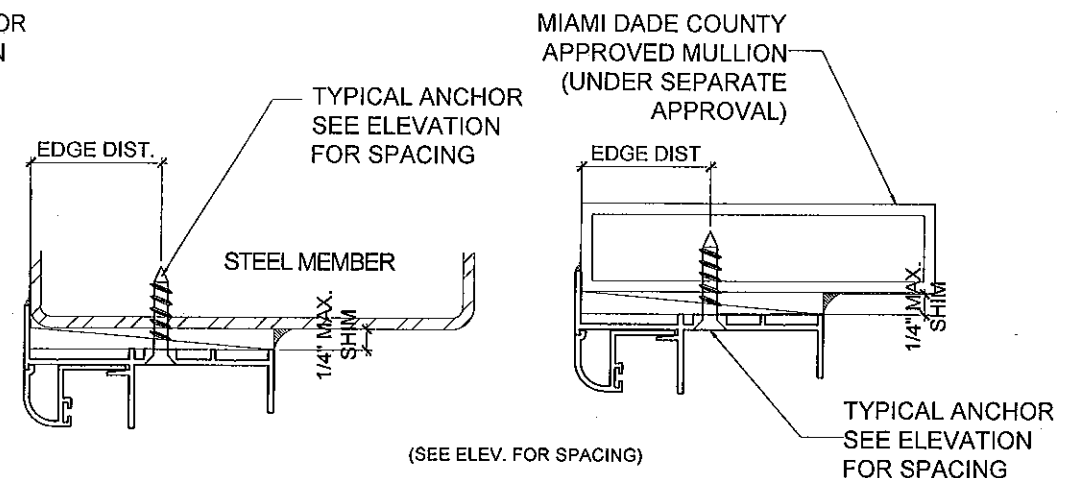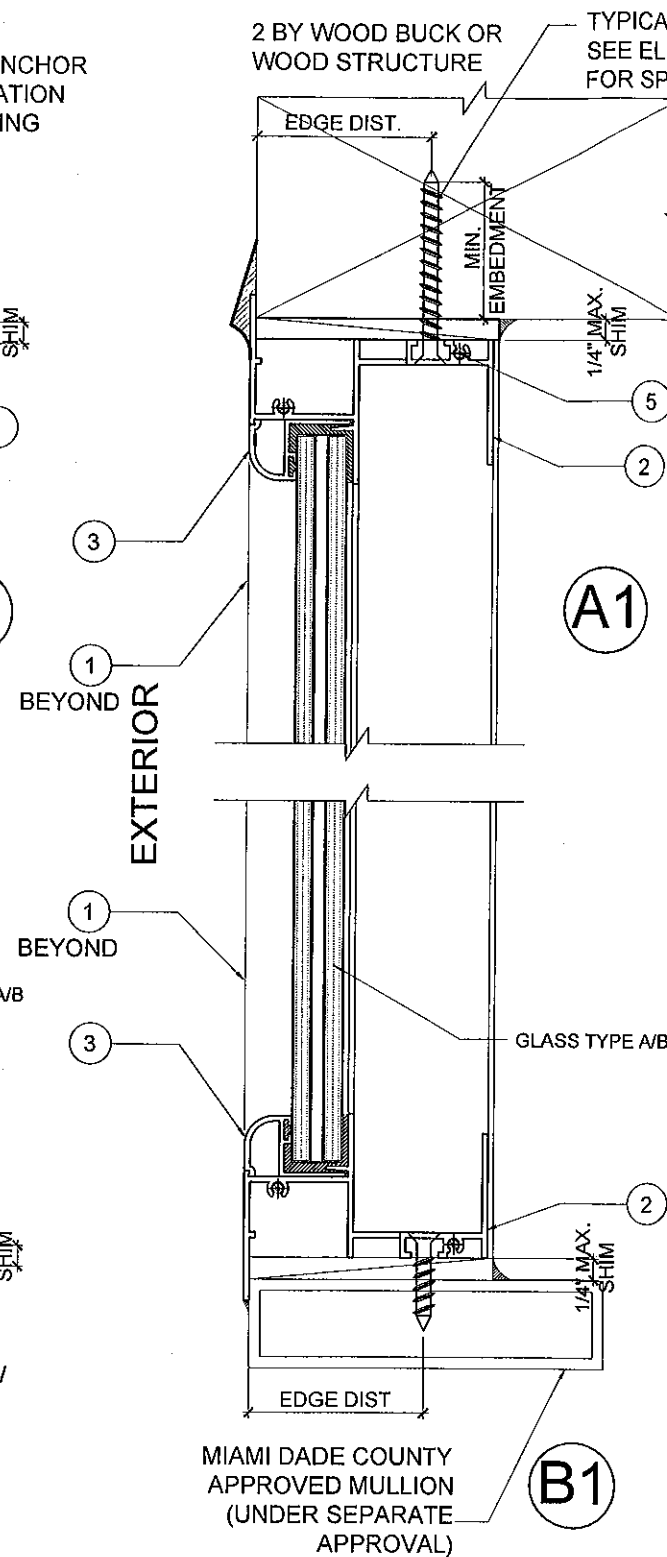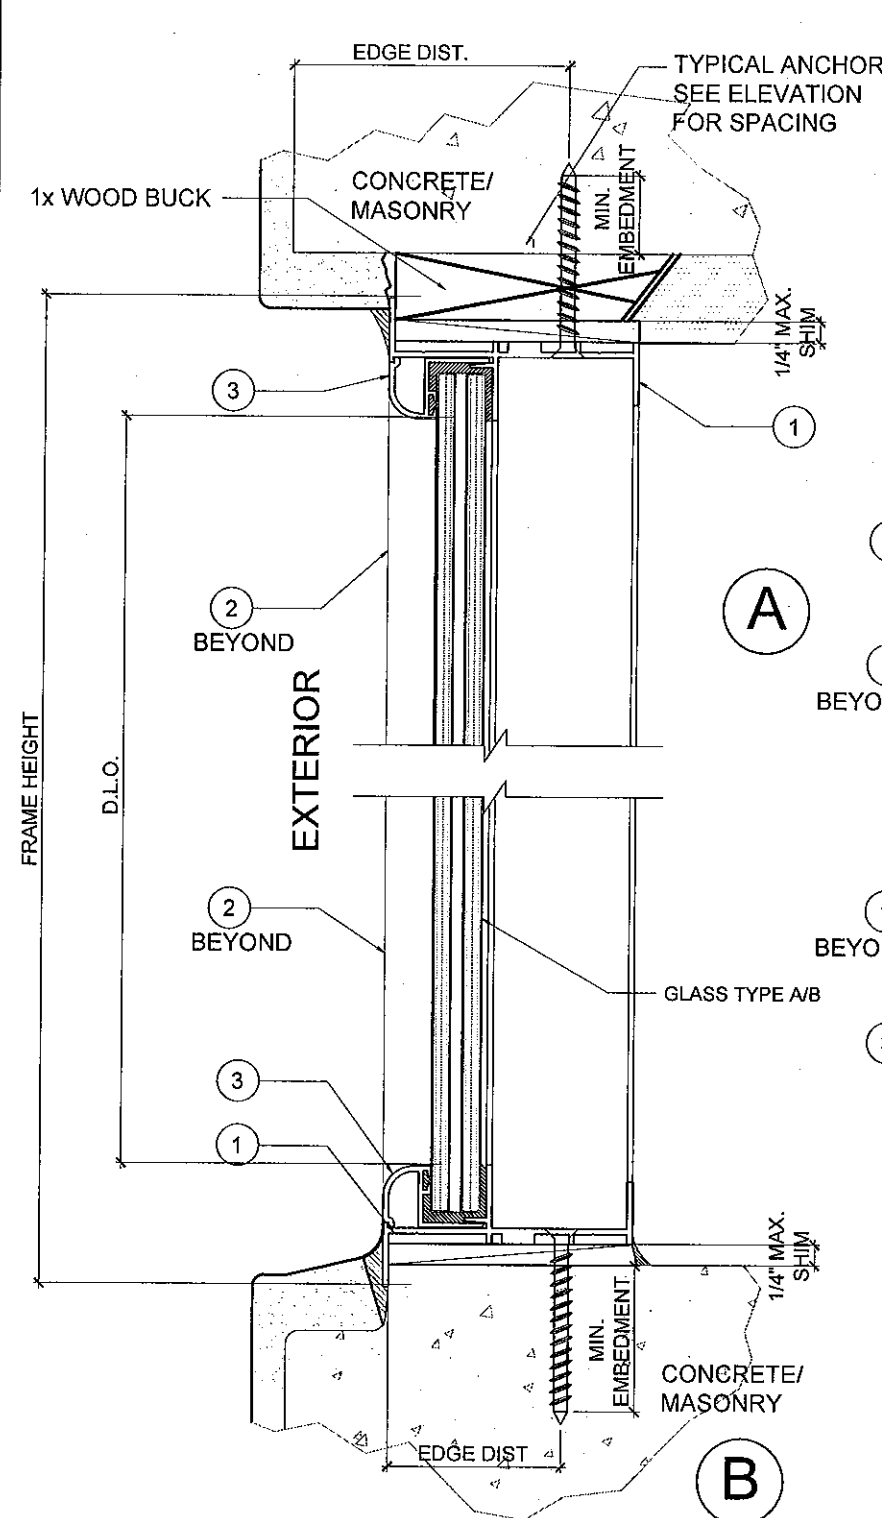

TYPICAL ANCHORS: (SEE ELEVATIONS FOR SPACE)

- TYPE 'A' - **1/4" KWIKCONS II BY 'HILTI'** (Fu = 163 KSI, Fy = 157 KSI)
- INTO 2BY WOOD BUCKS OR WOOD STRUCTURE
 - 1-1/2" MIN. PENETRATION INTO WOOD
 - THRU 1BY BUCKS INTO CONC. OR MASONRY
 - 1-1/4" MIN. EMBED INTO CONC. OR MASONRY
 - DIRECTLY INTO CONC. OR MASONRY
 - 1-5/8" MIN. EMBED INTO CONC. OR MASONRY

- TYPE 'B' - **1/4" TEKS OR SELFDRILLING SCREWS (GRADE 5 CRS)**
- INTO METAL STRUCTURES
 - STEEL : 1/8" THK MIN (Fy = 36KSI MIN.)
 - ALUMINUM: 1/8" THK. MIN. (6063-T5 MIN.)
 - (STEEL IN CONTACT WITH ALUMINUM TO BE PLATED OR PAINTED)

- TYPE 'C' - **#14 SMS OR STAINLESS STEEL SCREWS (GRADE 2 CRS)**
- INTO FLORIDA STATE APPROVED MULLIONS

MASONRY

- ASTM C90 GROUT FILLED CONCRETE BLOCK
- HOLLOW CONCRETE BLOCK

CONCRETE

- fc = 3,000 PSI

ANCHOR EDGE DISTANCES

- INTO CONCRETE AND MASONRY = 2" MIN.
- INTO WOOD STRUCTURE = 1" MIN.
- INTO METAL STRUCTURE = 3/4" MIN.

SEALANT:

ALL FRAME CORNERS, FIXED PANELS AND
FRAME ALL AROUND TO BE SEALED WITH SILICONE.




ALL ANCHOR OPTIONS CAN APPLY TO HEAD, SILL
AND JAMB ANCHORS.

MAR 15 2012

PRODUCT REVISED
as complying with the Florida
Building Code
Acceptance No 12-0326-07
Expiration Date March 11, 2014
By *Mamuel Ruiz*
Miami Dade Product Control
MIAMI DADE COUNTY

YIPING WANG, P.E.
FLORIDA REGISTRATION
No. 55983
C.A.N. 28877
STATE OF FLORIDA
PROFESSIONAL ENGINEER

REVISIONS		NO. DATE DESCRIPTION	
		1	3/15/12 UPDATE TO 2010 FBC

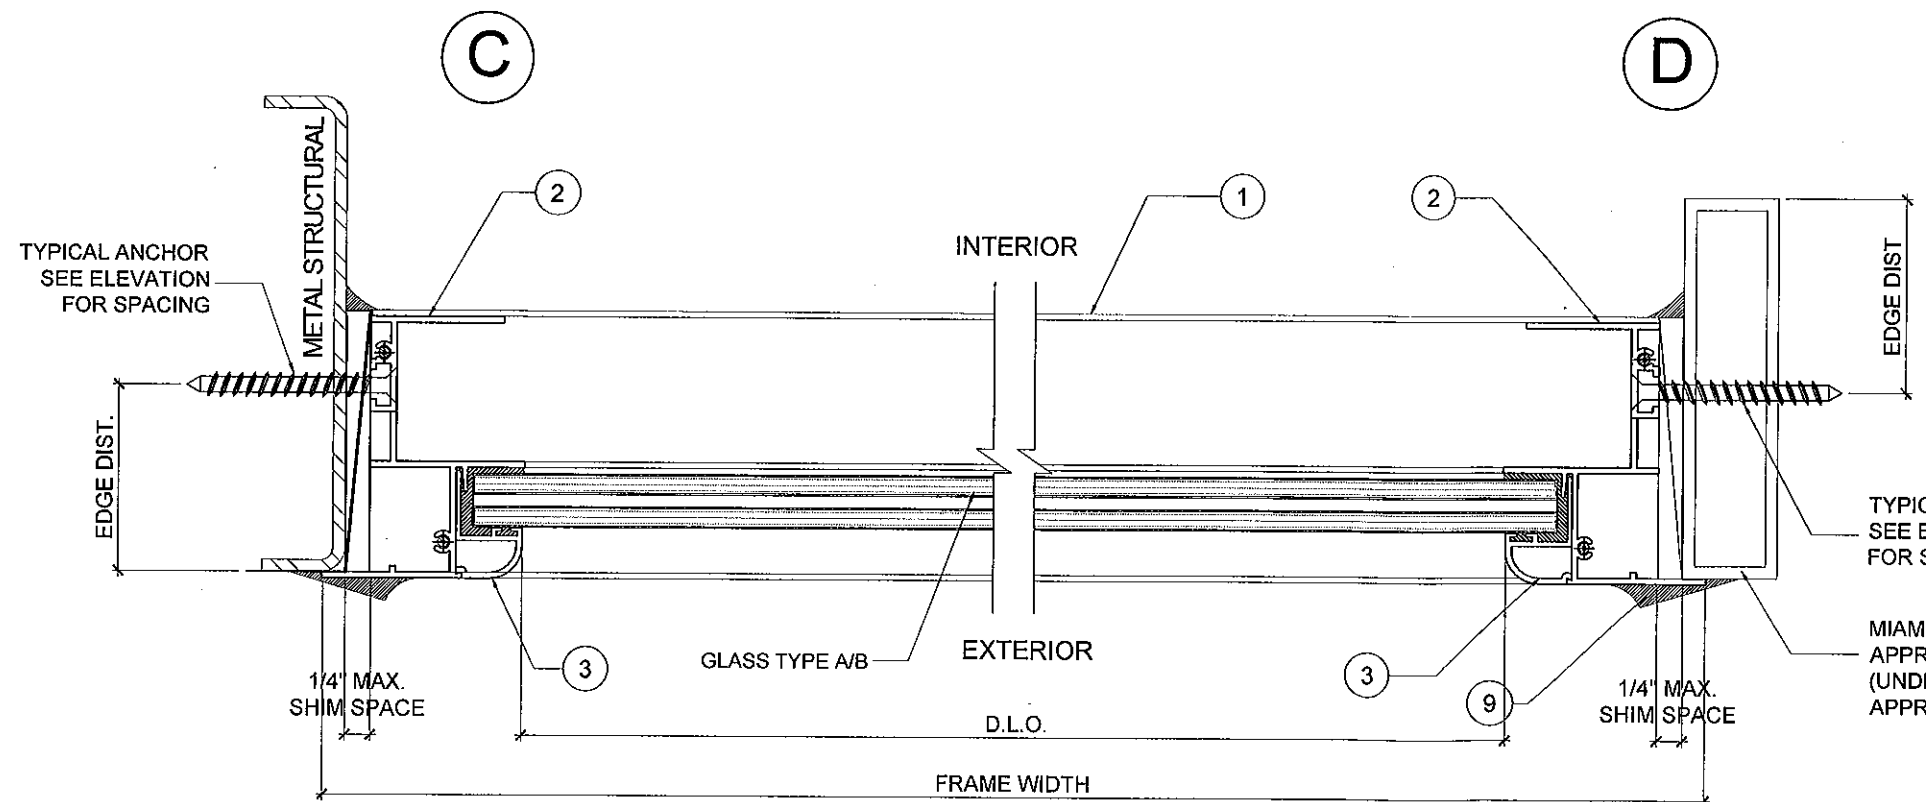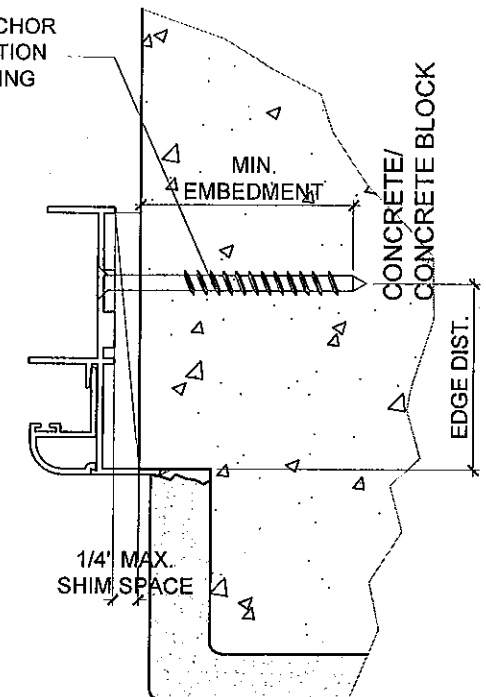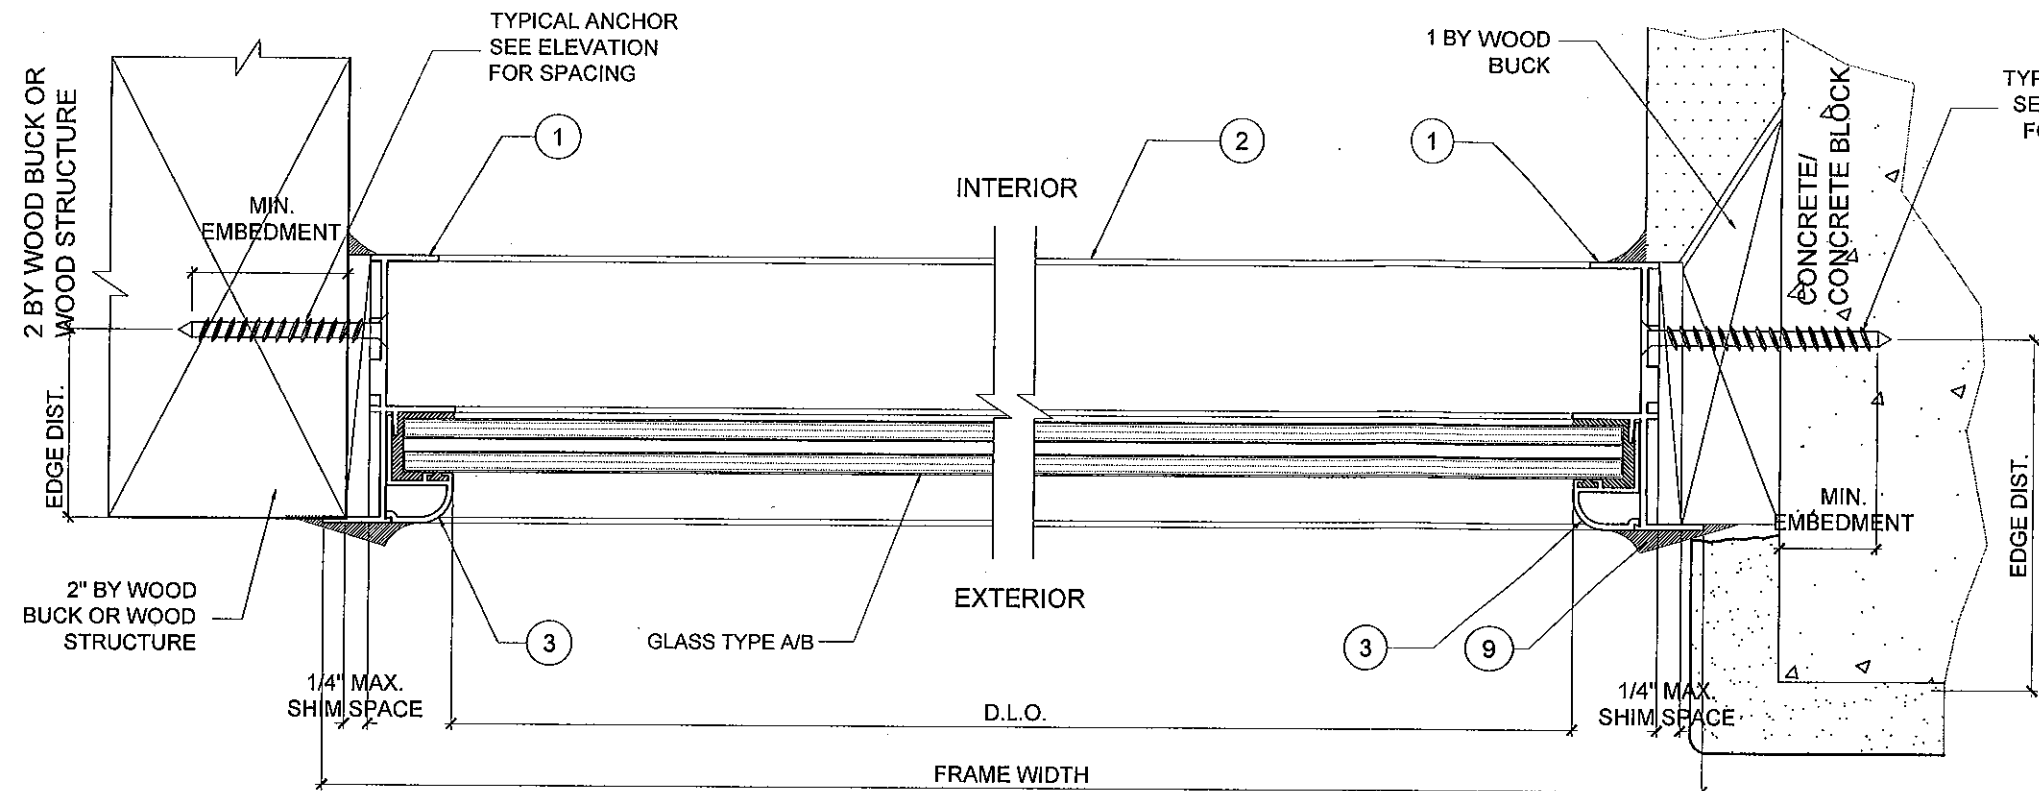


TYPICAL ANCHOR
SEE ELEVATION
FOR SPACING

MIAMI DADE COUNTY
APPROVED MULLION
(UNDER SEPARATE
APPROVAL)

PRODUCT REVISED
as complying with the Florida
Building Code
Acceptance No. 12-0326-07
Expiration Date March 11, 2014

By *Manuel Perez*
Miami Dade Product Control

MIAMI DADE COUNTY

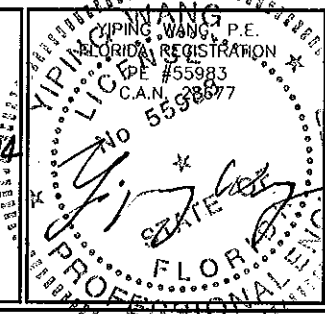

NO.	DATE	DESCRIPTION
1	3/15/12	UPDATE TO 2010 FBC

MCY ENGINEERING, INC.
GLAZING CONSULTANTS

8501 SW 124 AVE. STE. 205A
MIAMI, FL 33183

P: 305.271.0117
F: 786.573.5063


www.MCYEngineering.com
MCY.Engineering@att.net

SERIES 2009 FIXED WINDOW SYSTEM (LMI)
FLORIDA COASTAL IMPACT WINDOW L.L.C.


940 W 84 STREET
HIALEAH, FL 33014

P: (305) 828 - 8254 F: (305) 828 - 8255


DATE	04/05/10
SCALE	N.T.S.
DRAWN	W.L.
PROJECT	10-012
DRAWING NO.	AD10-06
SHEET	4 OF 5

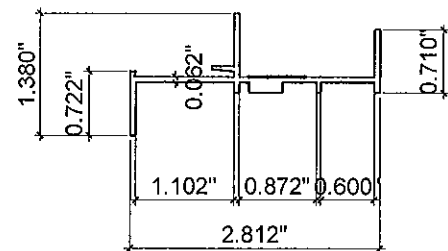

01 FRAME HEAD, SILL OR JAMB
FSP 014

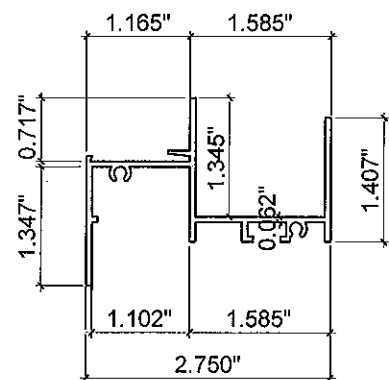


02 FRAME HEAD, SILL OR JAMB
FSP 015

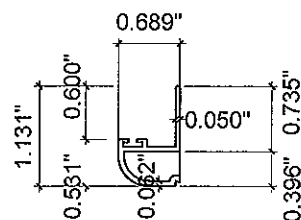


03 GLAZING BEAD
FSP 017

BILL OF MATERIALS


ITEM #	QTY.	PROFILE	DESCRIPTION	MATERIAL	MANUFACTURER/REMARKS
1	AS REQD.	FSP 014	FRAME HEAD/SILL OR JAMBS	ALUM. 6063-T6	---
2	AS REQD.	FSP 015	FRAME HEAD/SILL OR JAMBS	ALUM. 6063-T6	---
3	4	FSP 017	GLAZING BEAD	ALUM. 6063-T6	---
4	AS REQD.	SEAL01-1	DOW 995 SILICONE	SILICONE	DOW CORNING
5	AS REQD.	-	#8X1" PH SMS	STEEL	---
6	AS REQD.	-	PECORA 896	SILICONE	PECORA
7	AS REQD.	-	DOW 899 SILICONE	SILICONE	DOW CORNING

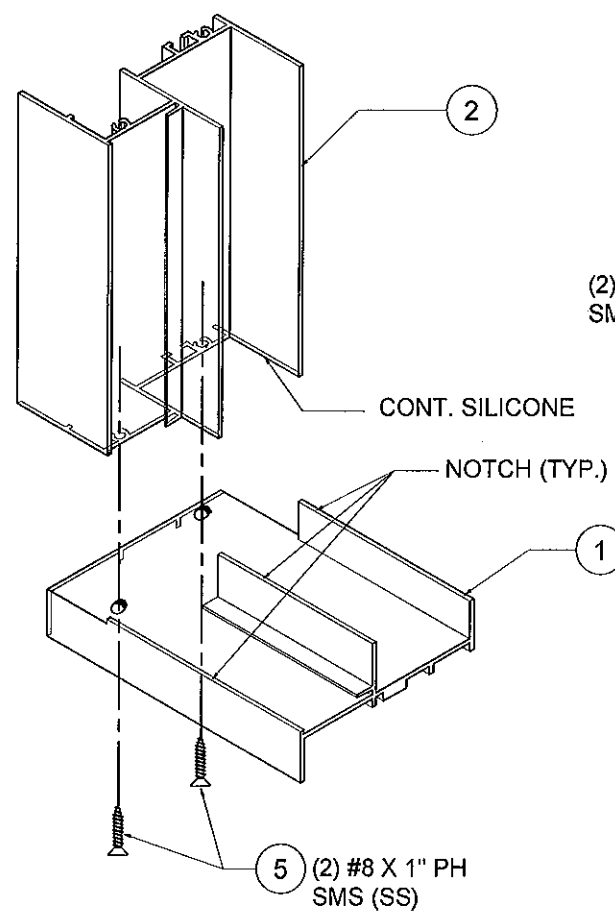

FRAME CORNER
SCALE 3/4 = 1"

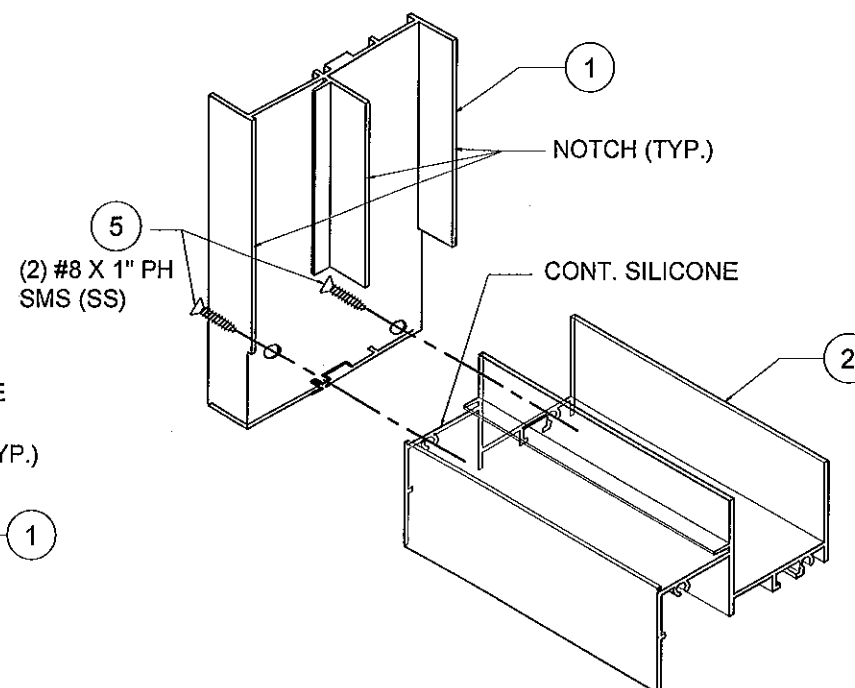


FRAME CORNER
SCALE 3/4 = 1"

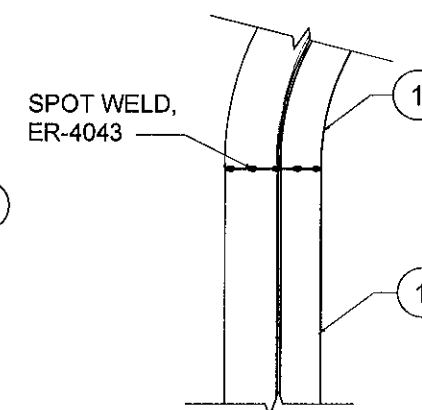

MAR 15 2012

FRAME CORNER
SCALE 3/4 = 1"

PRODUCT REVISED
as complying with the Florida
Building Code
Acceptance No 12-0326-07
Expiration Date March 11, 2012
By *Mamuel S. [Signature]*
Miami Dade Product Control
MIAMI DADE COUNTY

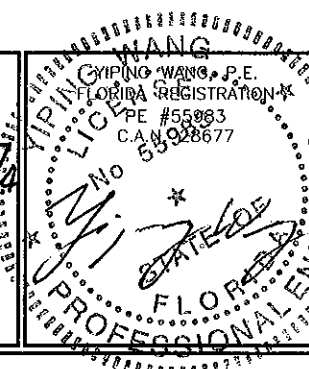

NO.	DATE	DESCRIPTION
1	3/15/12	UPDATE TO 2010 FBC

MCY ENGINEERING, INC.
GLAZING CONSULTANTS
8501 SW 124 AVE. STE. 205A P: 305.271.0117
MIAMI, FL 33183 F: 786.573.5063
www.MCYEngineering.com MCY.Engineering@Att.net

SERIES 2009 FIXED WINDOW SYSTEM (LMI)
FLORIDA COASTAL IMPACT WINDOW L.L.C.
940 W 84 STREET
HIALEAH, FL 33014
P: (305) 828 - 8254 F: (305) 828 - 8255

DATE	04/05/10
SCALE	N.T.S.
DRAWN	W.L.
PROJECT	10-012
DRAWING NO.	AD10-06
SHEET	5 OF 5